


PERFIL SANEAMIENTO

PROFUNDIDAD	0,60	0,65	1,10	1,54	2,03	2,34	2,28	1,85
COTA DE RASANTE	696,94	698,81	698,61	698,41	698,21	698,01	697,81	697,61
COTA DE TERRENO	697,94	699,46	699,71	699,95	700,24	700,35	700,09	699,46
DISTANCIA AL ORIGEN	0,00	264,72	314,72	364,72	414,72	464,72	514,72	564,72
DISTANCIA PARCIAL	0,00	168,98	50,00	50,00	50,00	50,00	50,00	50,00
POZO Num	7	6	5	4	3	2	1	0

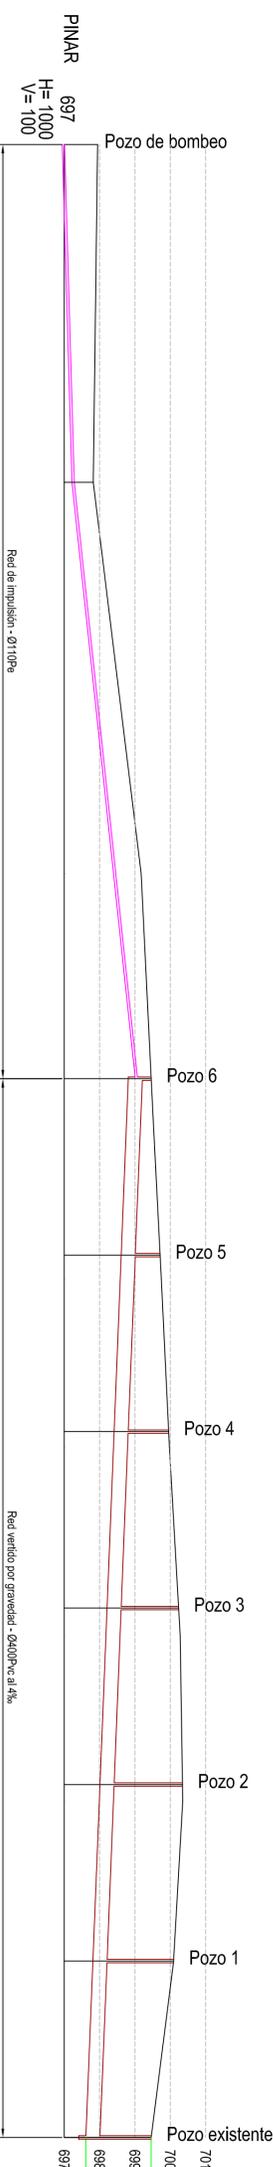



Ayuntamiento de
Valladolid

Resumen de Firmas

Pág.1/1

Título:3-Abastecimiento y saneamiento